


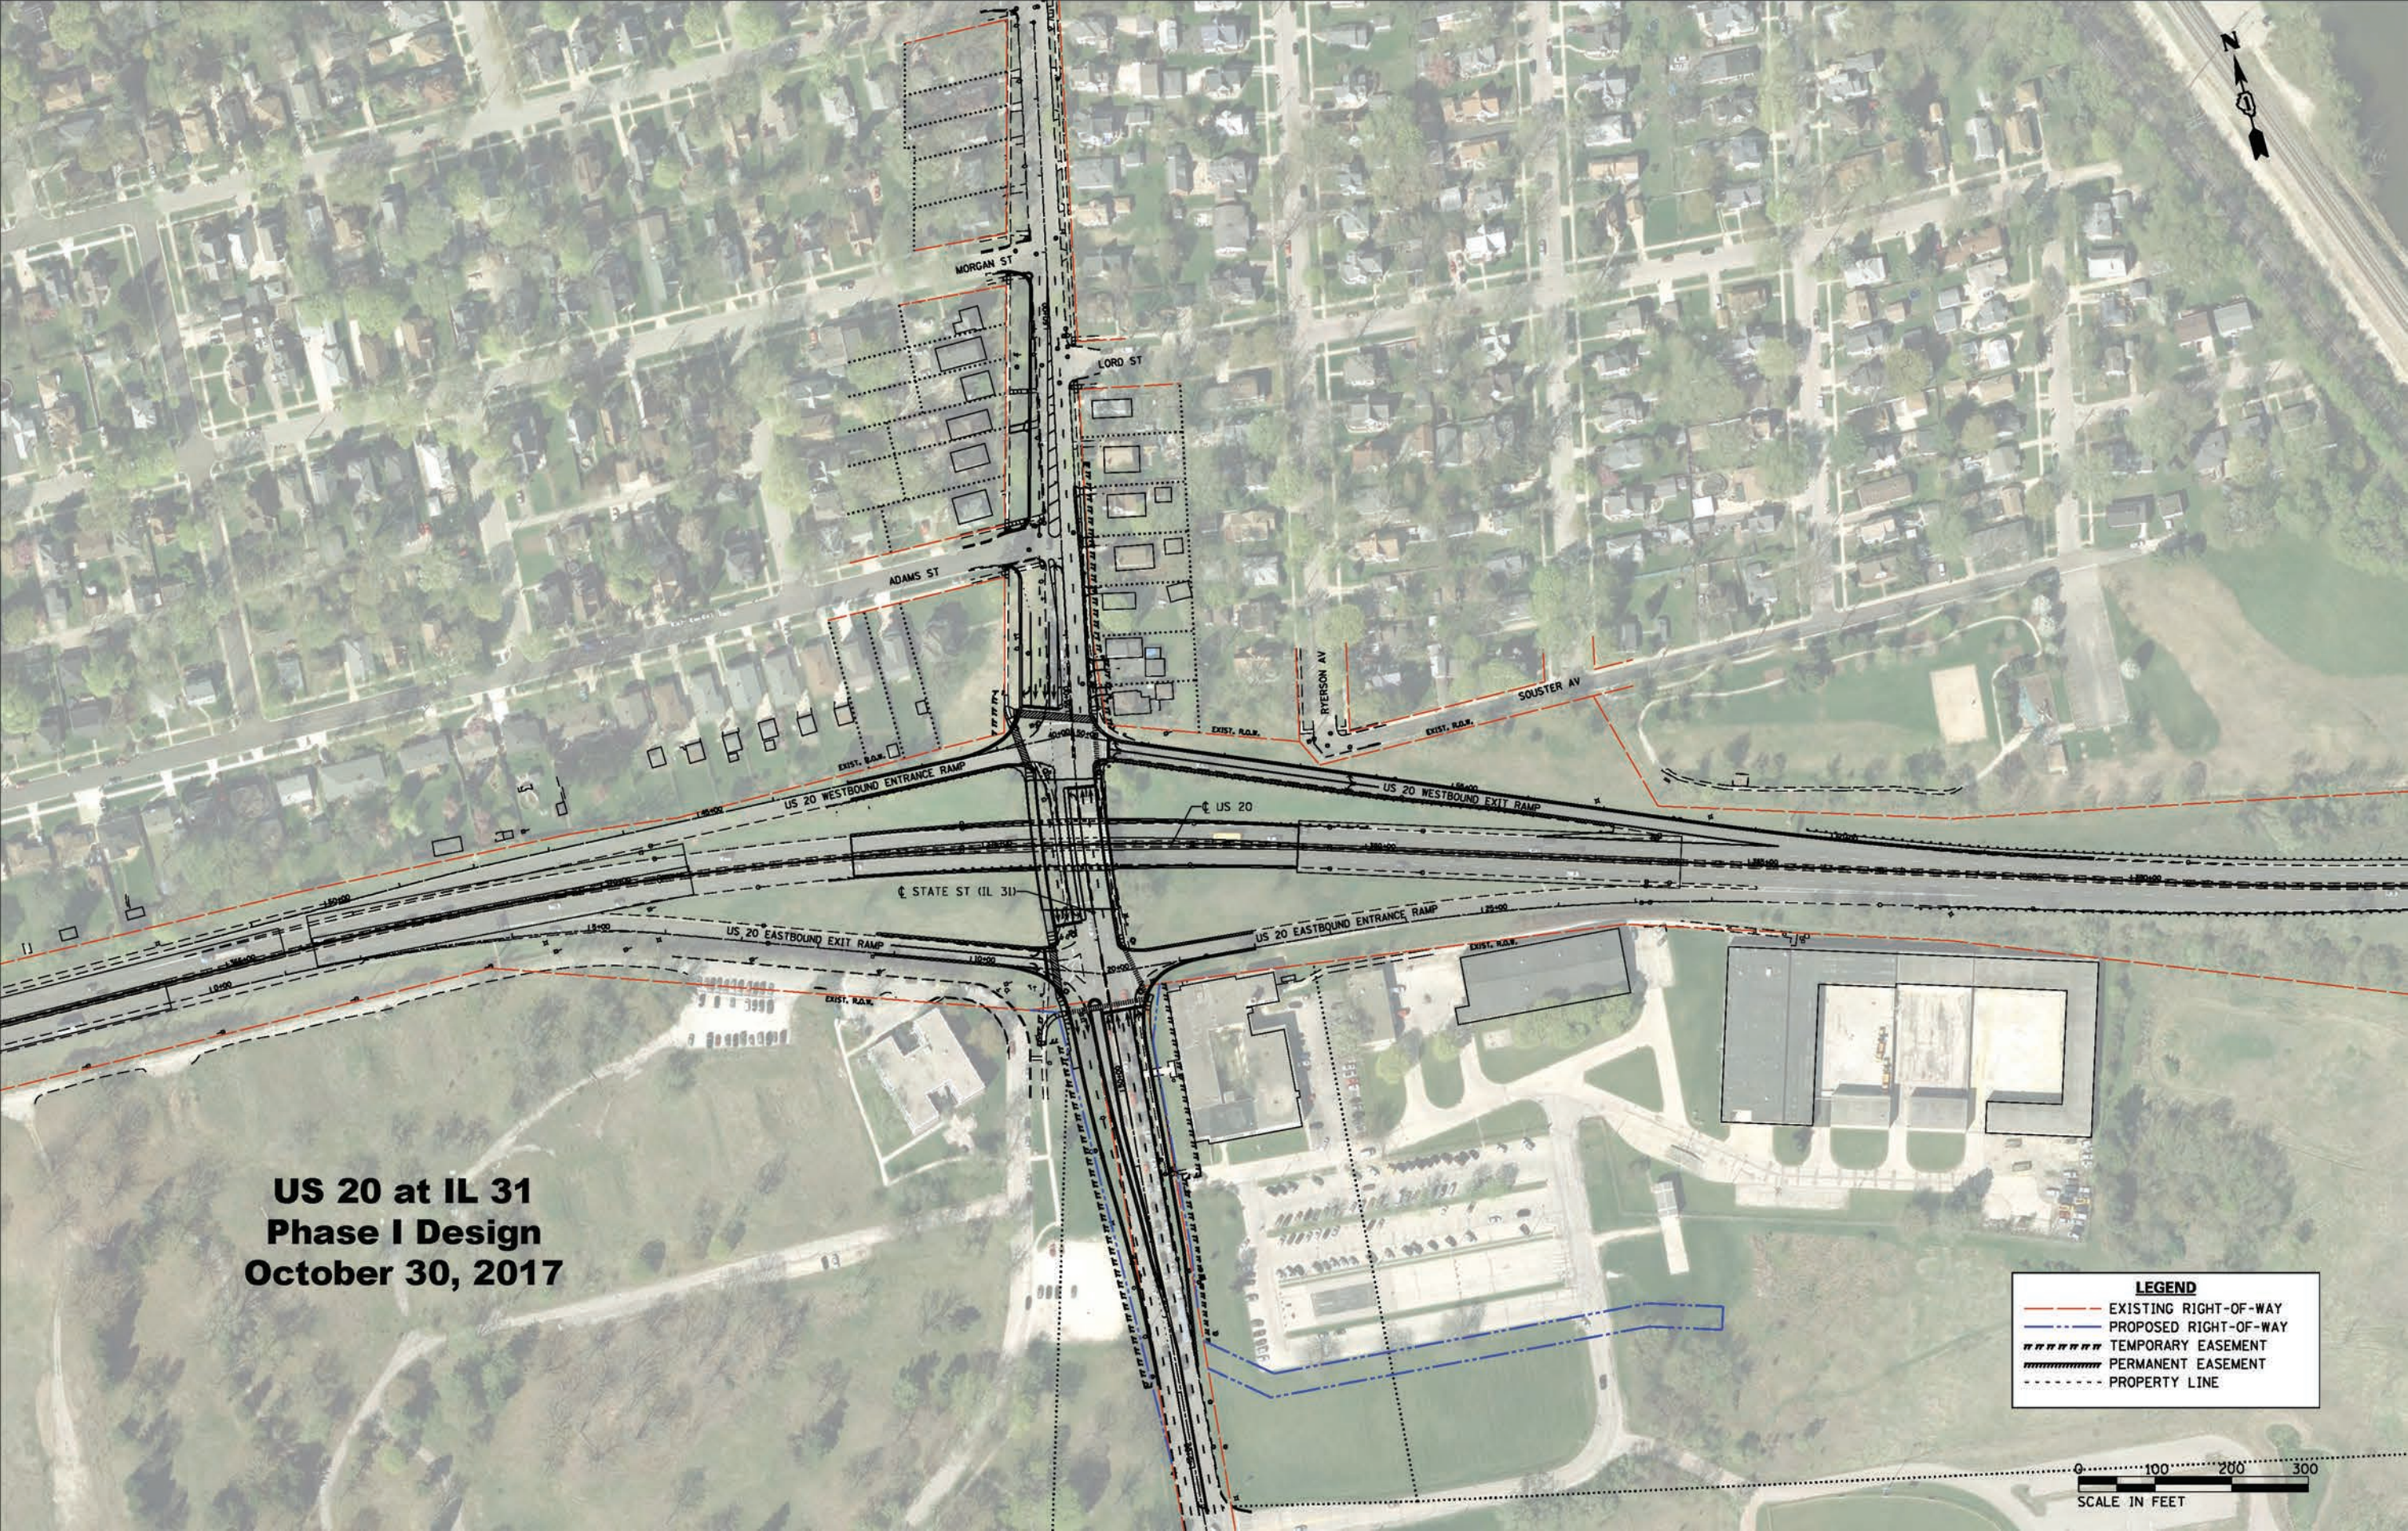

**US 20 at IL 31
Phase I Design
October 30, 2017**



LEGEND	
	EXISTING RIGHT-OF-WAY
	PROPOSED RIGHT-OF-WAY
	TEMPORARY EASEMENT
	PERMANENT EASEMENT
	PROPERTY LINE

